

**NOTES:**


① MAT'L: PURE NICKEL

PLATING: NONE

STUD SIZES: ( $\pm .005$ )

- 02 = .094 209 = .209
- 04 = .119 413 = .413
- 06 = .146
- 08 = .173
- 10 = .198
- 14 = .265
- 56 = .328
- 38 = .390

FILE NO. C-CD-101-04

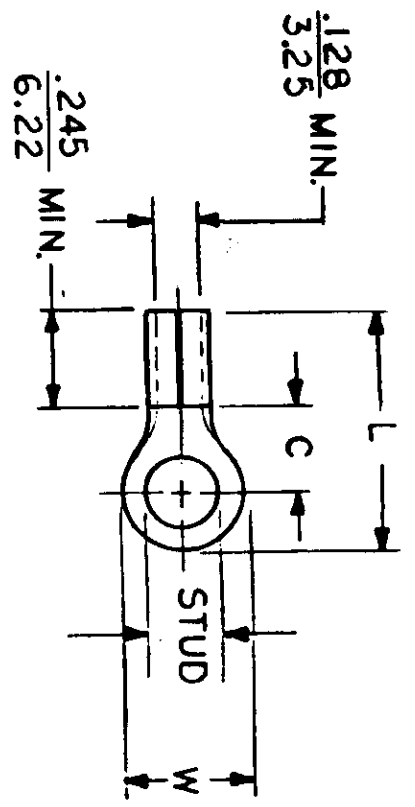

ALL DIMENSIONS = INCHES  
M M

WIRE SIZE: 12-10 AWG  
40-6.0 MM<sup>2</sup>

PART NUMBER	"W" ±.010	"C" MIN.	"L" MAX.	REFERENCE	SCALE: NTS	DATE	TITLE: TEMP. TERM (1200°)	AVAILABLE STUD SIZES	DWG. NO.	
									CHKD. BY:	APPRD. BY:
<del>136</del>	$\frac{.750}{19.05}$	$\frac{.611}{15.52}$	$\frac{1.280}{32.51}$					14, 56, 38, 76, 12		
C-U-128-	$\frac{.375}{9.53}$	$\frac{.303}{7.70}$	$\frac{.785}{19.94}$					04, 06, 08, 10, 209		
C-U-130-	$\frac{.530}{13.46}$	$\frac{.393}{9.98}$	$\frac{.952}{24.18}$					10, 14, 56, 38		
<del>136</del>	$\frac{.282}{7.16}$	$\frac{.306}{7.77}$	$\frac{.741}{18.82}$					04, 06, 08		
C-U-140-	$\frac{.592}{15.04}$	$\frac{.468}{11.89}$	$\frac{1.056}{26.82}$					10, 14, 56, 38, 209, 413		
DIMENSIONAL TOLERANCES UNLESS OTHERWISE SPECIFIED								DRAWN. BY: ELLIF		2-3-87
FRAC. DEC. ANG.								CHKD. BY:		
								APPRD. BY:		
TERMINAL RING TONGUE								KIMP TITE		
100-SERIES										
EIC mox INCORPORATED								A		CUSTOMER DWG.
								DWG. NO.		